


Consent Authority Certificate

The council of SHEFA Province approves the Strata Plan
Date: 12/10/2011
Council Reference N° 12/1031/186

Surveyor's Certificate

I PHUNG Maurice of C.T.F Ltd being a registered Land Surveyor No.018 hereby certify that the attached plan has been drawn as a result of a survey carried out by me or under my direction at Port-Vila 19th day of September 2011, and the land contained in strata is within the external surface boundaries of the registered leases
Title N° 12/1031/186


Registered Surveyor

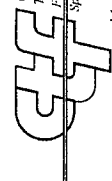
CABINET
TOPOGRAFIQUE &
FONCIER Ltd
Spa L'œuv' h'ing ya
Maurice PHUNG
(Géomètre agréé N° 018)
Tel / Fax : 26793
PP 453
Port Vila
Vanuatu

This is sheet 01 of my Plan in 7 sheets

Council Officer

PLAN OF : RESUBDIVISION OF LOTS IN STRATA PLAN 0052

STRATA PLAN :0089

PROVINCE : SHEFA

ISLAND : EFATE

LOCALITY : RENTAPAO

DISTRICT : RENTAPAO

REDUCTION RATIO :

LENGTHS ARE IN METRES

AREAS ARE IN SQUARE METERS

REGISTERED : 12 1031 186

C.A. :

PURPOSE : RESUBDIVISION

REF. MAP : 1031

LAST PLAN :

THE PROPRIETORS OF STRATA PLAN N°0089

JIVE HOLDING LIMITED

PO BOX 212

PORT VILA

VANUATU

SIGNATURES, SEALS AND STATEMENTS OF INTENTION TO CREATE EASEMENTS OR RESTRICTIONS AS TO USE:

SIGNED BY THE LESSEE UNDER REGISTERED TITLE N°12/1031/186

DIRECTOR


NAME

WITNESS


NAME

SEE NEXT PAGE

THE DIRECTOR OF LAND RECORDS HEREBY NOTIFIES THAT THIS PLAN IS REGISTERED AS A PLAN OF RESUBDIVISION OF THE STRATA PLAN N°0089 ON THE 12 / 10 / 2011

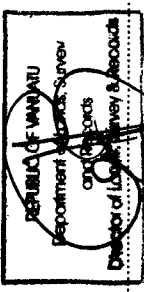

DIRECTOR OF LAND RECORDS

STRATA PLAN:0089

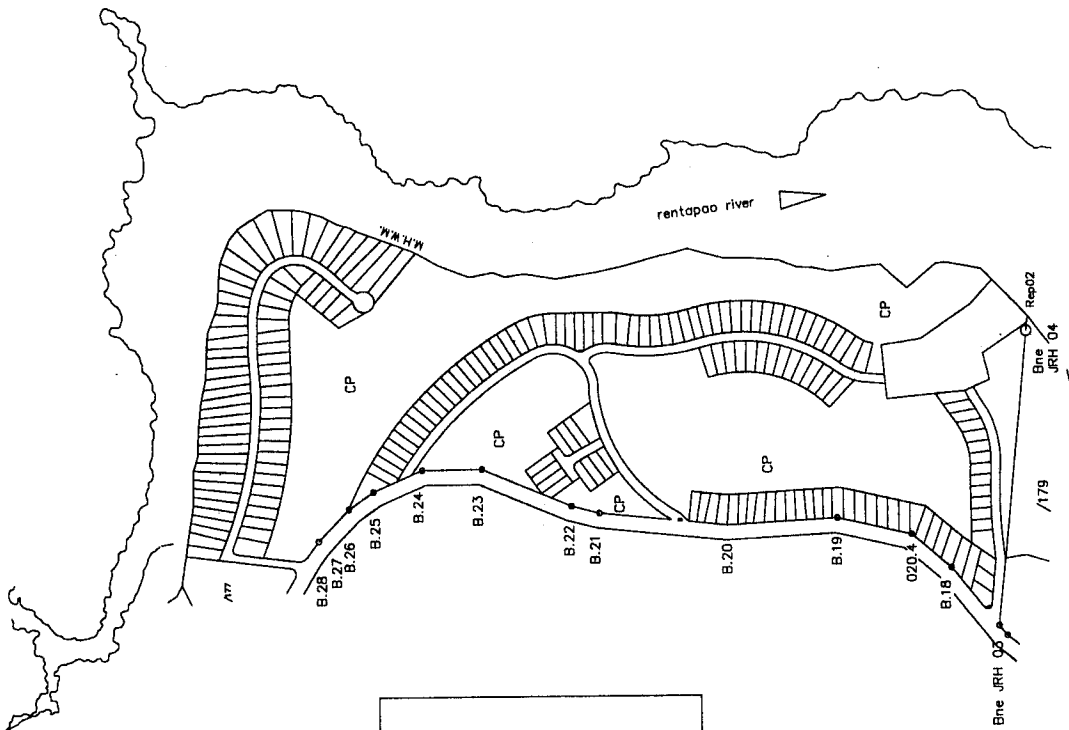

POINTS	BEARING	DISTANCE
JMR 02-Rep01	70°4'27"	20 m 000
Rep02-JMR 04	275°25'00"	20 m 000
JRM 03-B.18	51°34'57"	99 m 944
B.18-020.4	R=180 m 000	69 m 680
020.4-B.19	R=180 m 000	L=102 m 083
B.19-B.20	356°54'23"	145 m 823
B.20-021.4	05°59'29"	57 m 637
021.4-B.21	5°59'29"	110 m 020
B.21-B.22	R=130 m 000	L=38 m 120
B.22-B.23	22°47'32"	129 m 200
B.23-B.24	R=100 m 000	L=81 m 020
B.24-B.25	336°22'34"	10 m 950
B.25-B.26	R=100 m 000	L=39 m 870
B.26-B.27	313°31'32"	58 m 260
B.27-B.28	R=100 m 000	L=22 m 730
B.28-JRM.01		

CP. COMMON PROPERTY

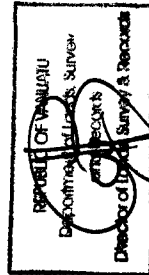


LENGTHS ARE IN METRES

REDUCTION RATIO : 1/7000

Handwritten signature

STRATA PLAN:0089

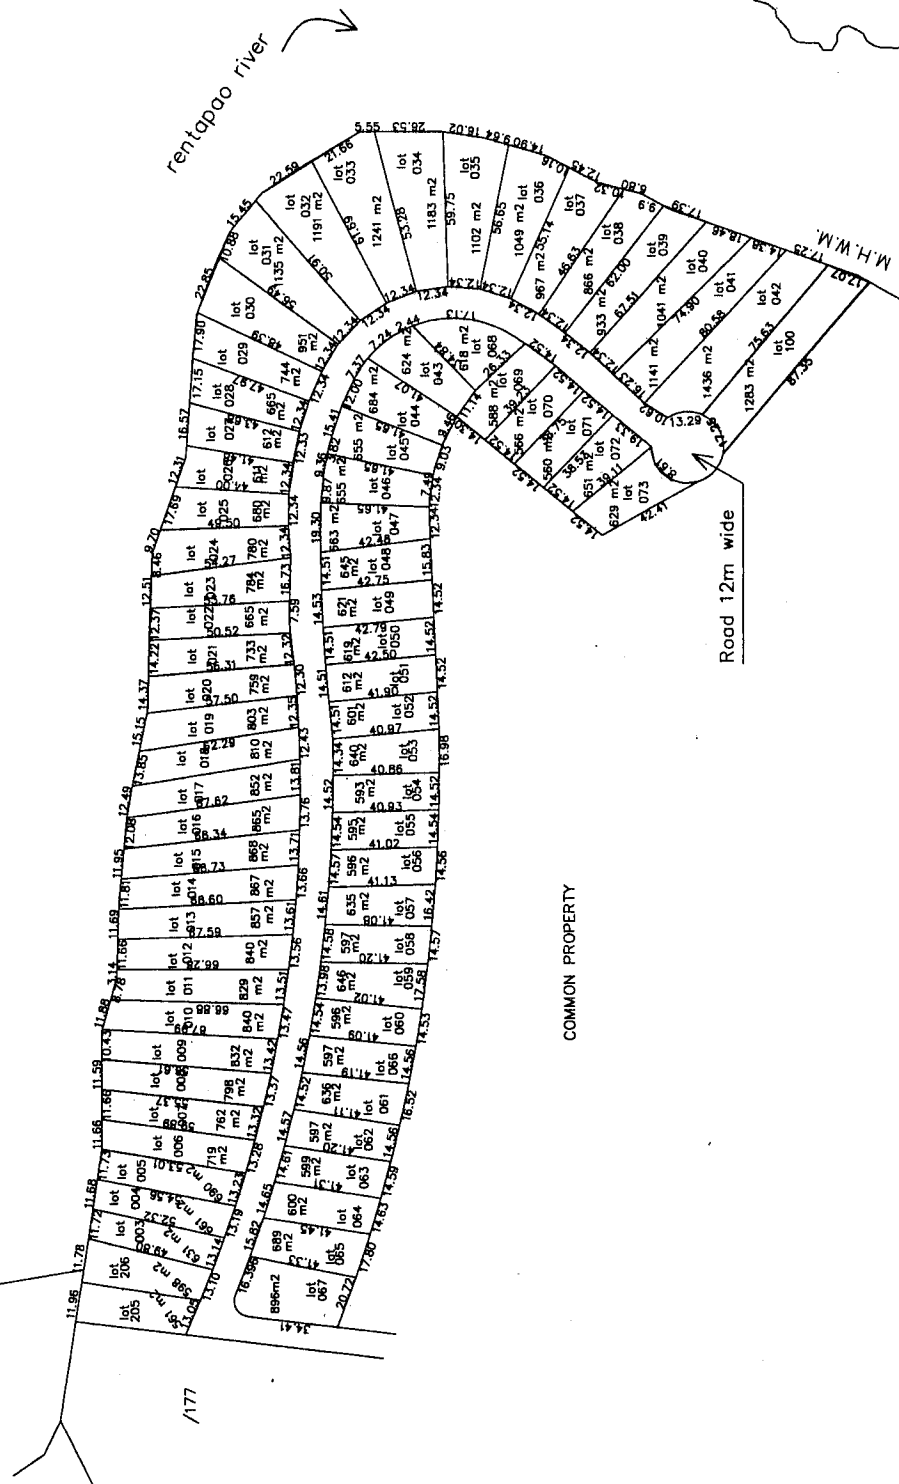



COMMON PROPERTY

REPUBLIC OF CHINA
Department of Customs
Taipei
Director General's Office & Accounts

REDUCTION RATIO: 1/2000

LENGTHS ARE IN METRES


Henry

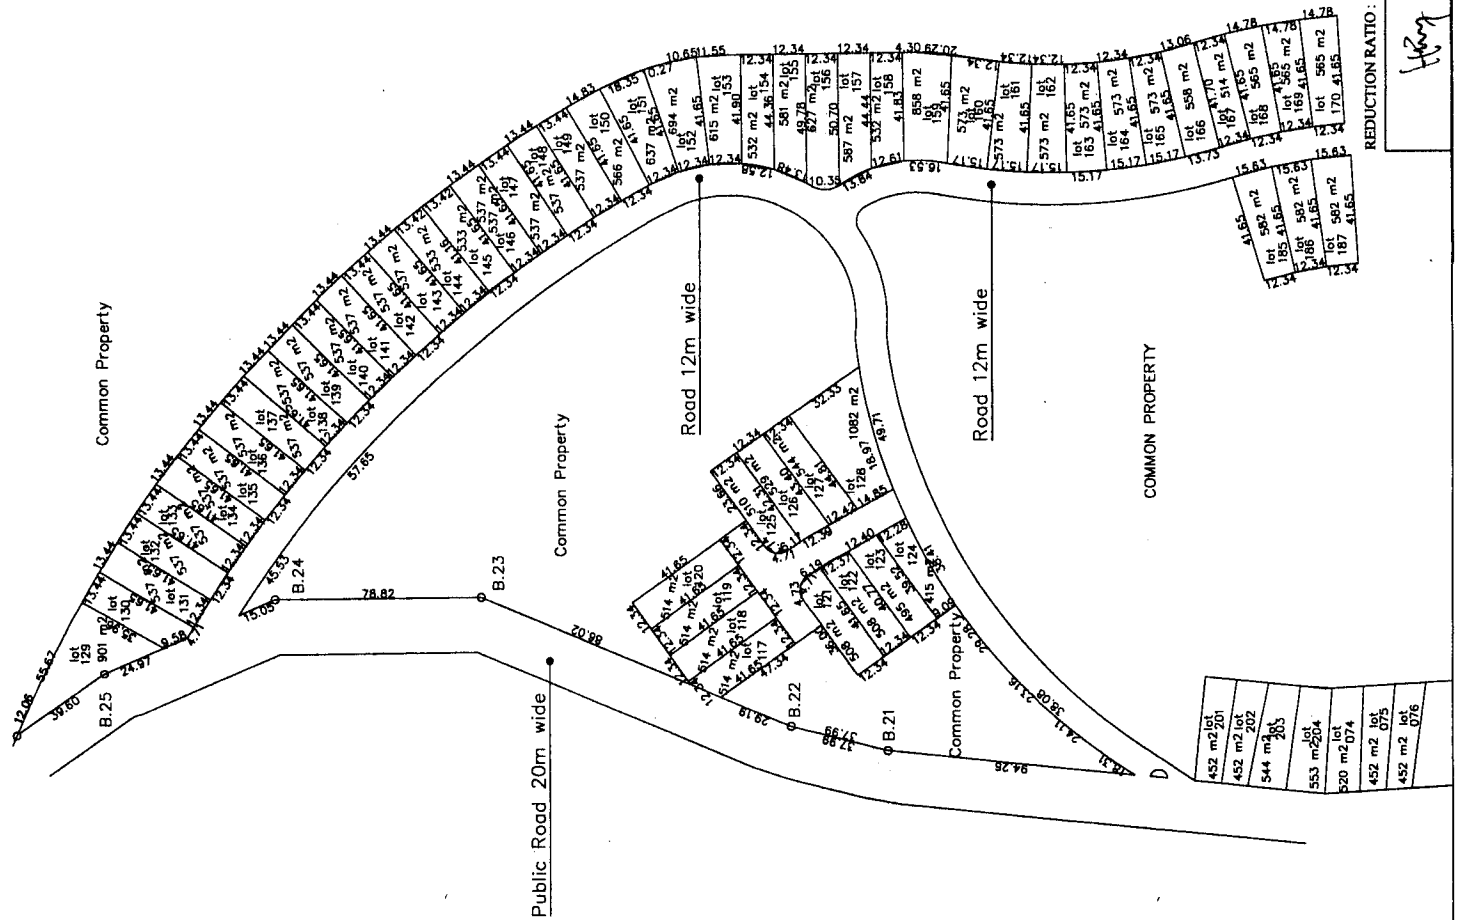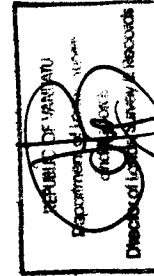

LENGTHS ARE IN METRES

REDUCTION RATIO: 1/2000

Knott

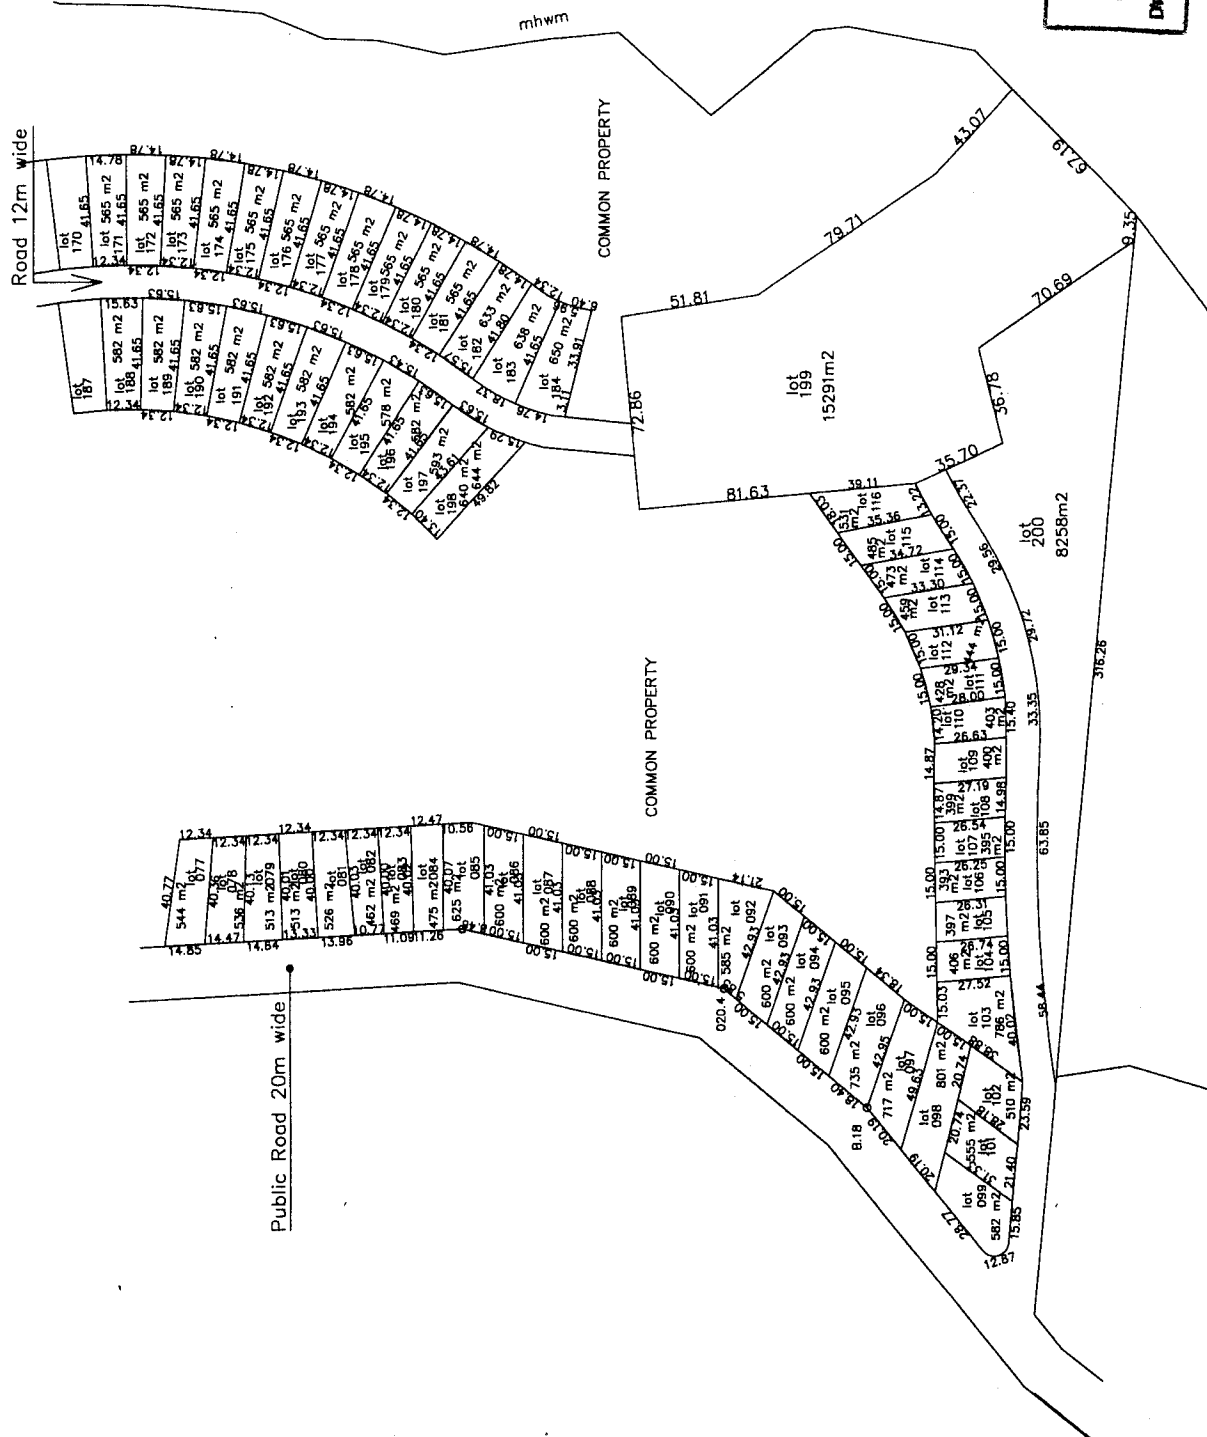

REDUCTION RATIO: 1/2000

LENGTHS ARE IN METRES


2

SCHEDULE OF UNIT ENTITLEMENTS

LOT N°	ENTITL.	LOT N°		ENTITL.		LOT N°		ENTITL.		LOT N°		ENTITL.		ENTITL.
		ENTITL.	LOT N°	ENTITL.	LOT N°	ENTITL.	LOT N°	ENTITL.	LOT N°	ENTITL.	LOT N°	ENTITL.		
03	37	10	73	10	109	10	145	10	145	10	145	10	181	10
	38	10	74	10	110	10	146	10	146	10	146	10	182	10
	39	10	75	10	111	10	147	10	147	10	147	10	183	10
04	40	10	76	10	112	10	148	10	148	10	148	10	184	10
	41	10	77	10	113	10	149	10	149	10	149	10	185	10
05	42	10	78	10	114	10	150	10	150	10	150	10	186	10
06	43	10	79	10	115	10	151	10	151	10	151	10	187	10
07	44	10	80	10	116	10	152	10	152	10	152	10	188	10
08	45	10	81	10	117	10	153	10	153	10	153	10	189	10
09	46	10	82	10	118	10	154	10	154	10	154	10	190	10
10	47	10	83	10	119	10	155	10	155	10	155	10	191	10
11	48	10	84	10	120	10	156	10	156	10	156	10	192	10
12	49	10	85	10	121	10	157	10	157	10	157	10	193	10
13	50	10	86	10	122	10	158	10	158	10	158	10	194	10
14	51	10	87	10	123	10	159	10	159	10	159	10	195	10
15	52	10	88	10	124	10	160	10	160	10	160	10	196	10
16	53	10	89	10	125	10	161	10	161	10	161	10	197	10
17	54	10	90	10	126	10	162	10	162	10	162	10	198	10
18	55	10	91	10	127	10	163	10	163	10	163	10	199	10
19	56	10	92	10	128	10	164	10	164	10	164	10	200	10
20	57	10	93	10	129	10	165	10	165	10	165	10	201	10
21	58	10	94	10	130	10	166	10	166	10	166	10	202	10
22	59	10	95	10	131	10	167	10	167	10	167	10	203	10
23	60	10	96	10	132	10	168	10	168	10	168	10	204	10
24	61	10	97	10	133	10	169	30	169	30	169	30	205	10
25	62	10	98	10	134	10	170	10	170	10	170	10	206	10
26	63	10	99	10	135	10	171	10	171	10	171	10		
27	64	10	100	10	136	10	172	10	172	10	172	10	172	10
28	65	10	101	10	137	10	173	10	173	10	173	10	173	10
29	66	10	102	10	138	10	174	10	174	10	174	10	174	10
30	67	10	103	10	139	10	175	10	175	10	175	10	175	10
31	68	10	104	10	140	10	176	10	176	10	176	10	176	10
32	69	10	105	10	141	10	177	10	177	10	177	10	177	10
33	70	10	106	10	142	10	178	10	178	10	178	10	178	10
34	71	10	107	30	143	10	179	10	179	10	179	10	179	10
35	72	10	108	10	144	10	180	10	180	10	180	10	180	10

AGGREGATE = 2

AGGREGATE = 2040

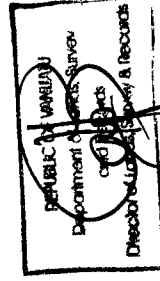

REDUCTION RATIO: 1/1000

LENGTHS ARE IN METRES